




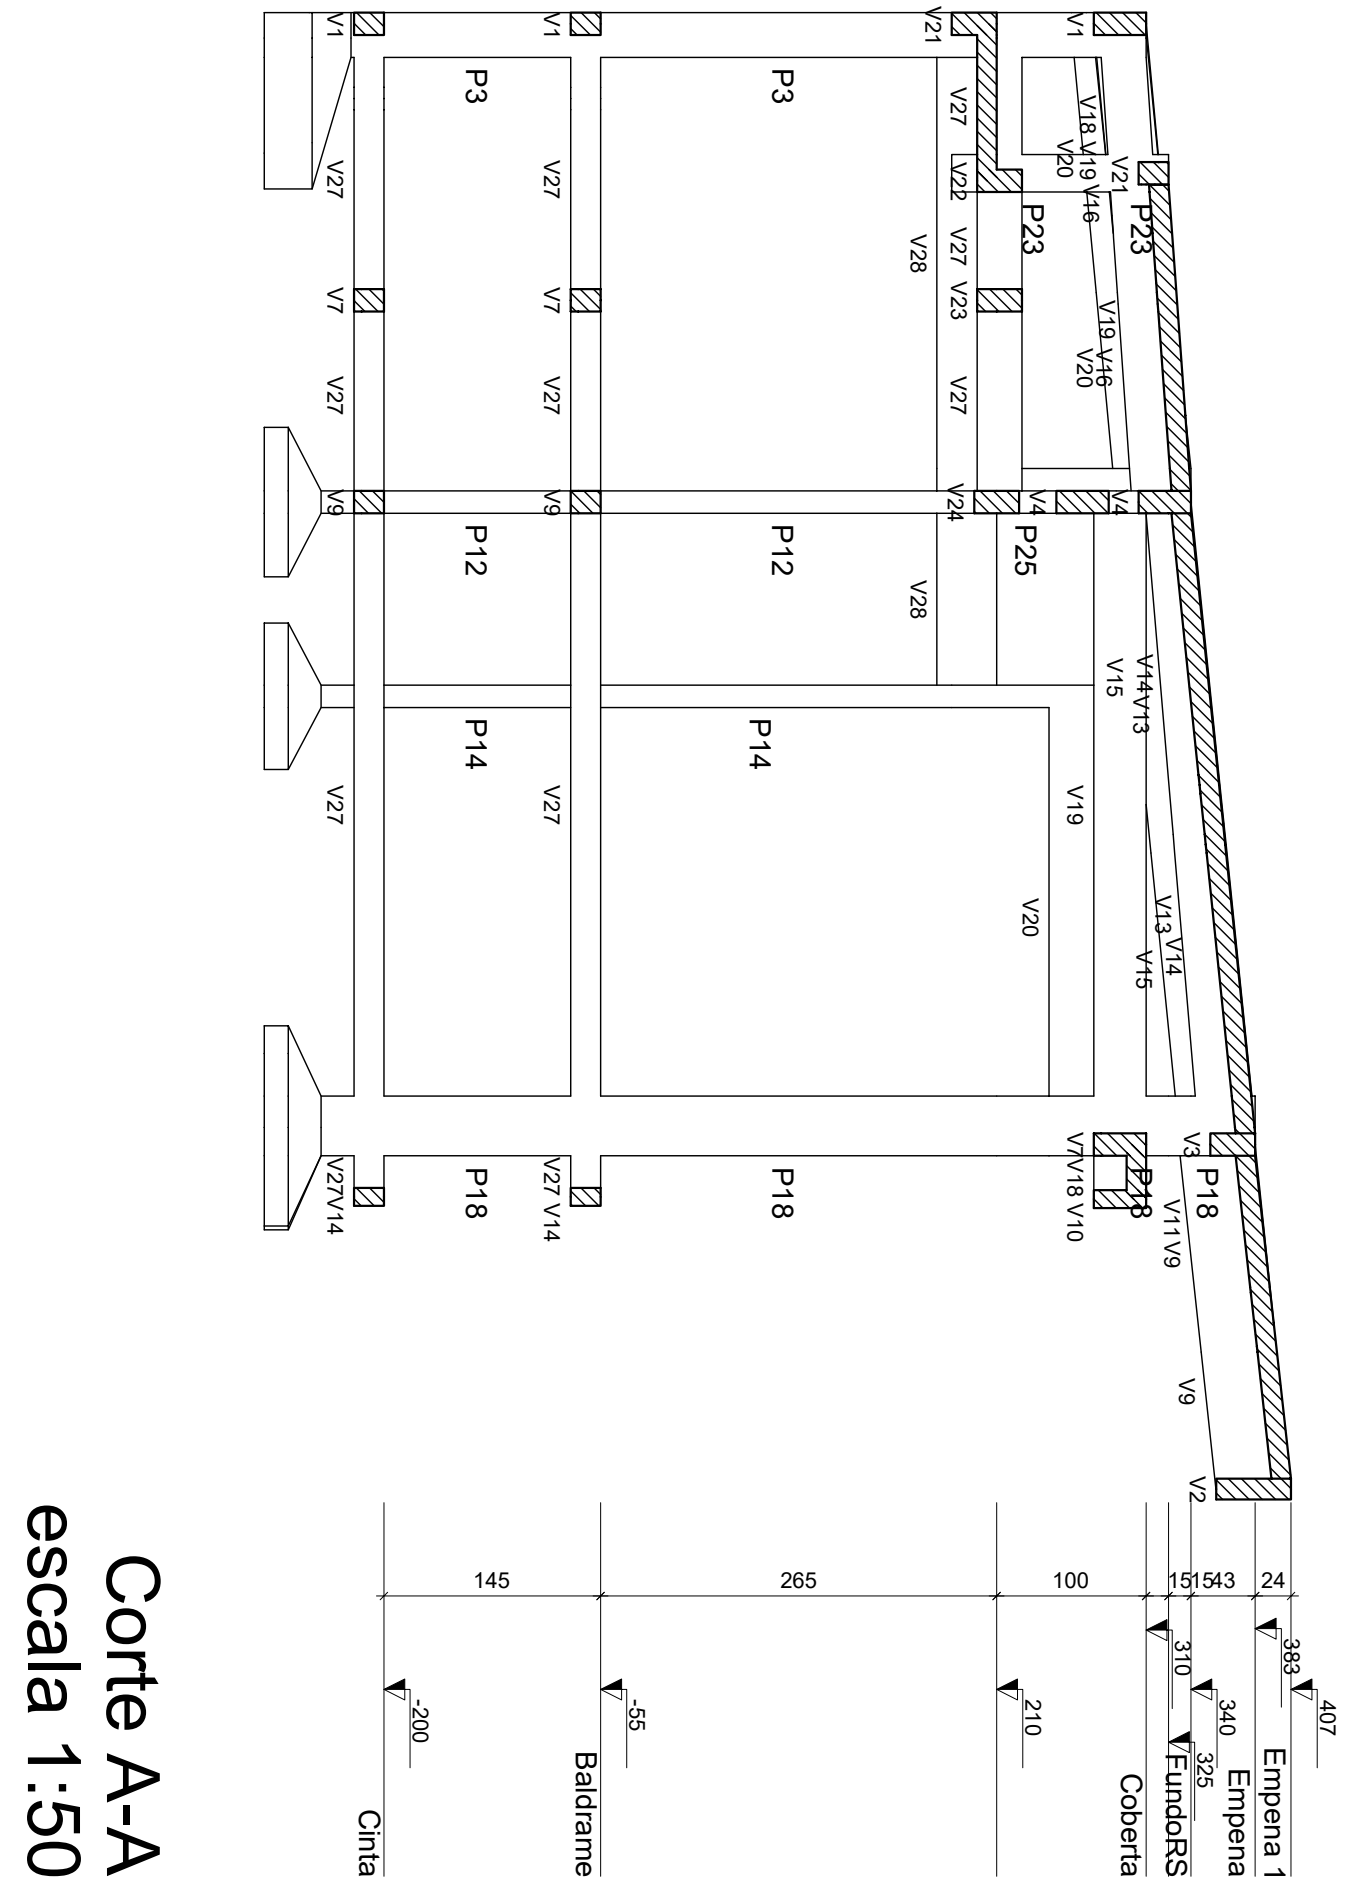


Corte A-A
escala 1:50

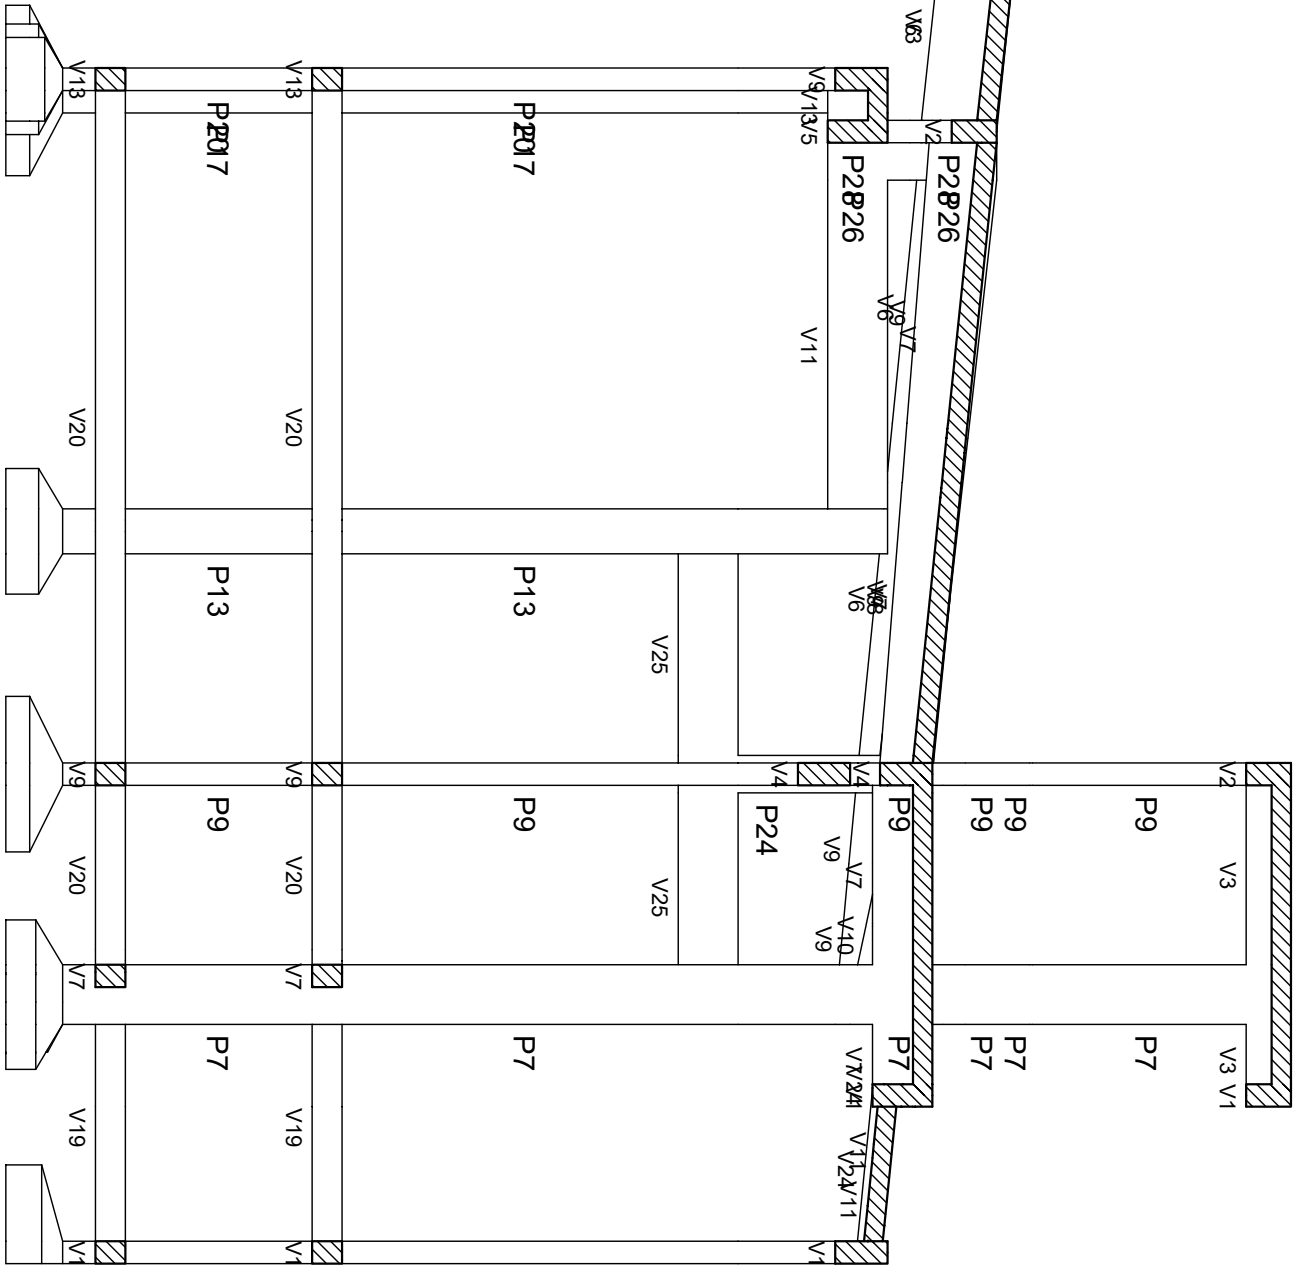


Corte B-B
escala 1:50

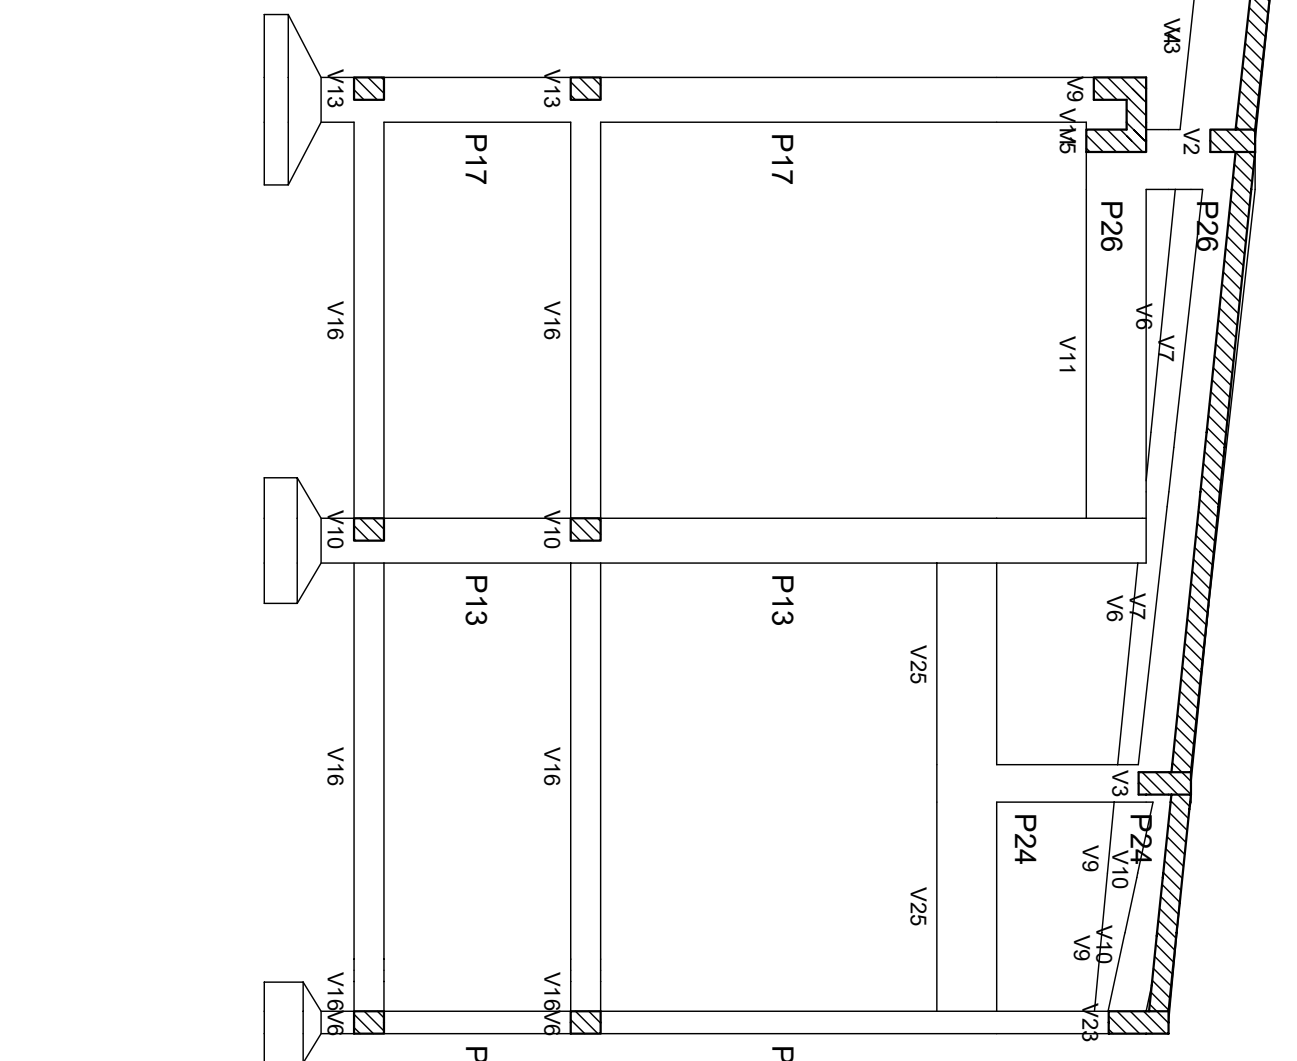

Corte I-I
escala 1:50

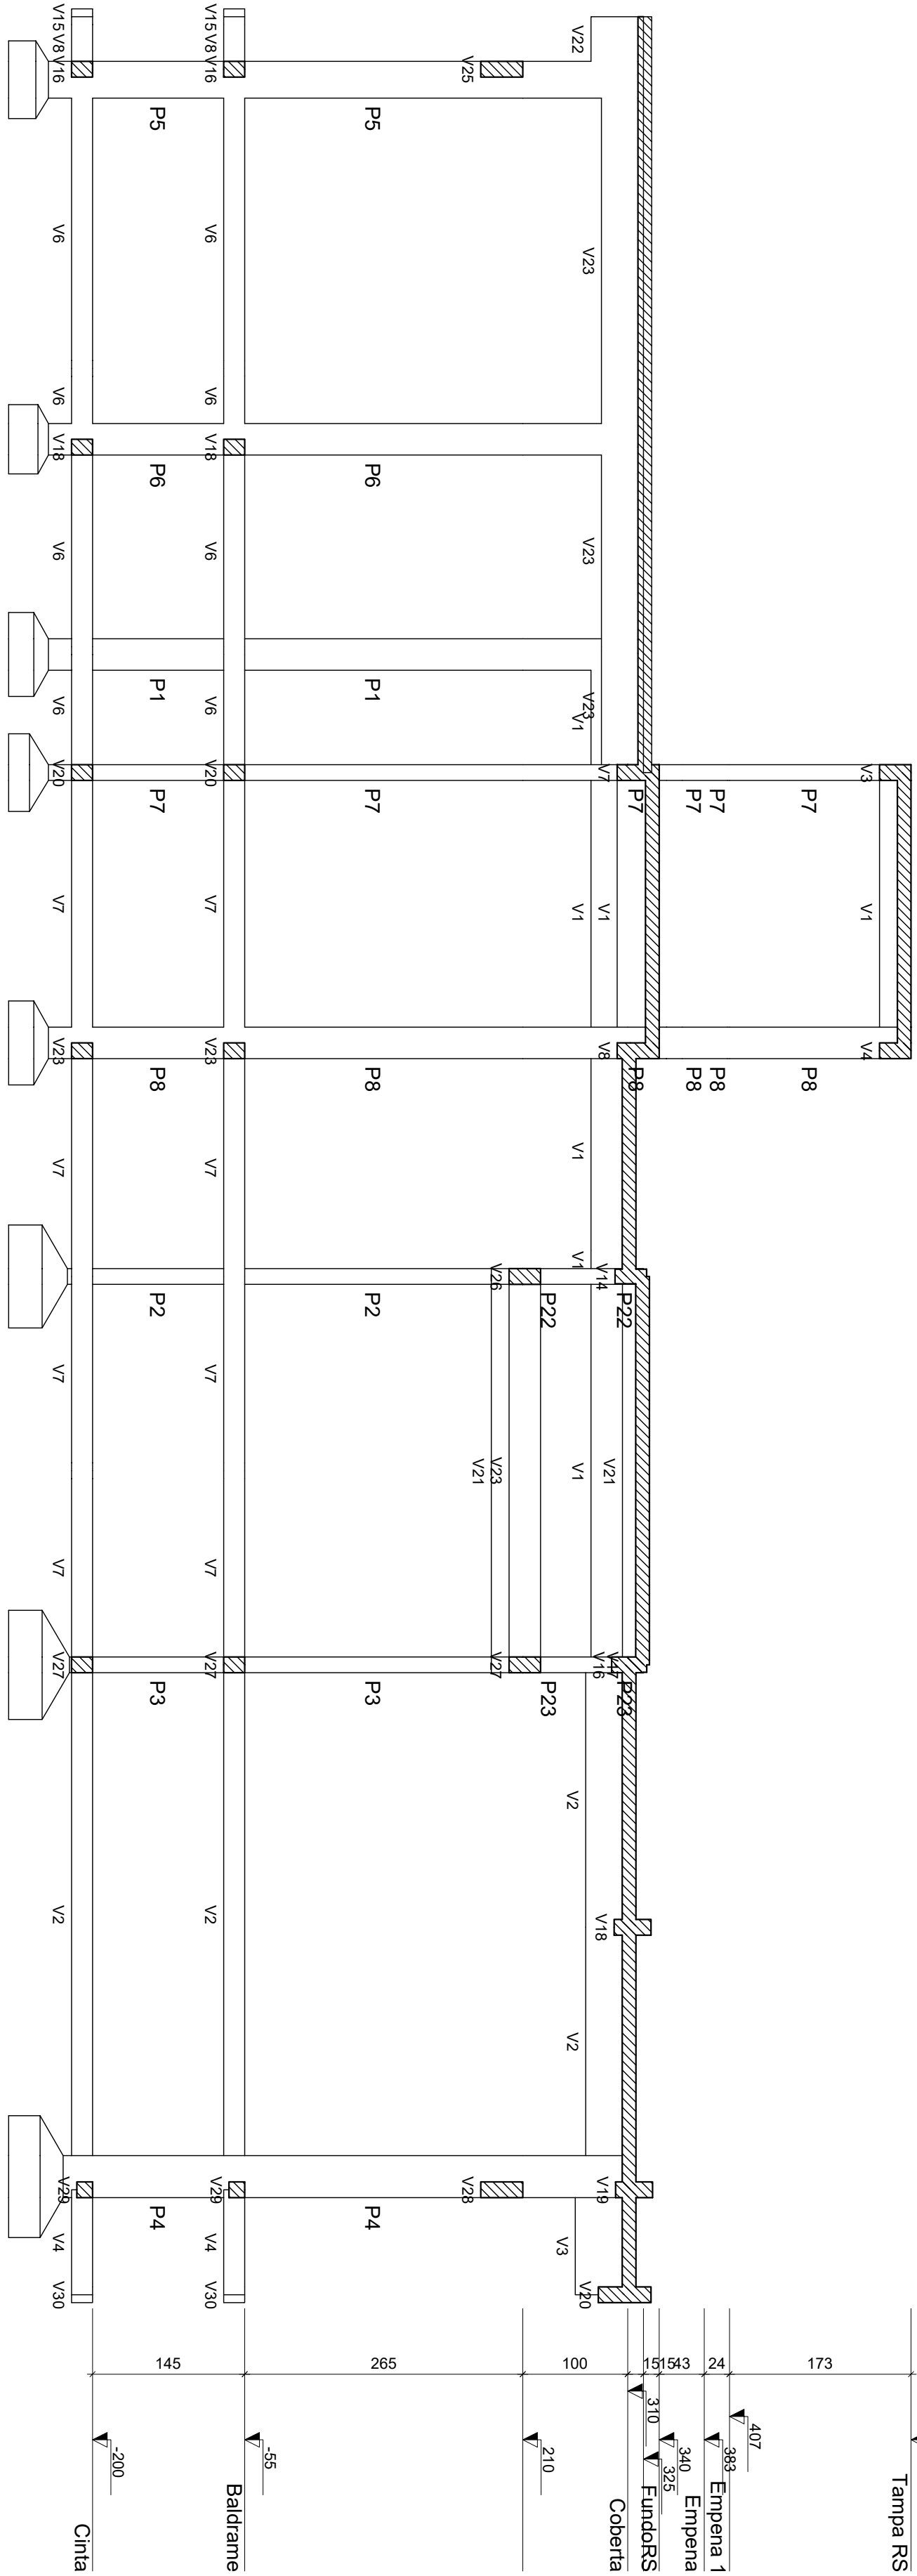

Corte M-M
escala 1:50

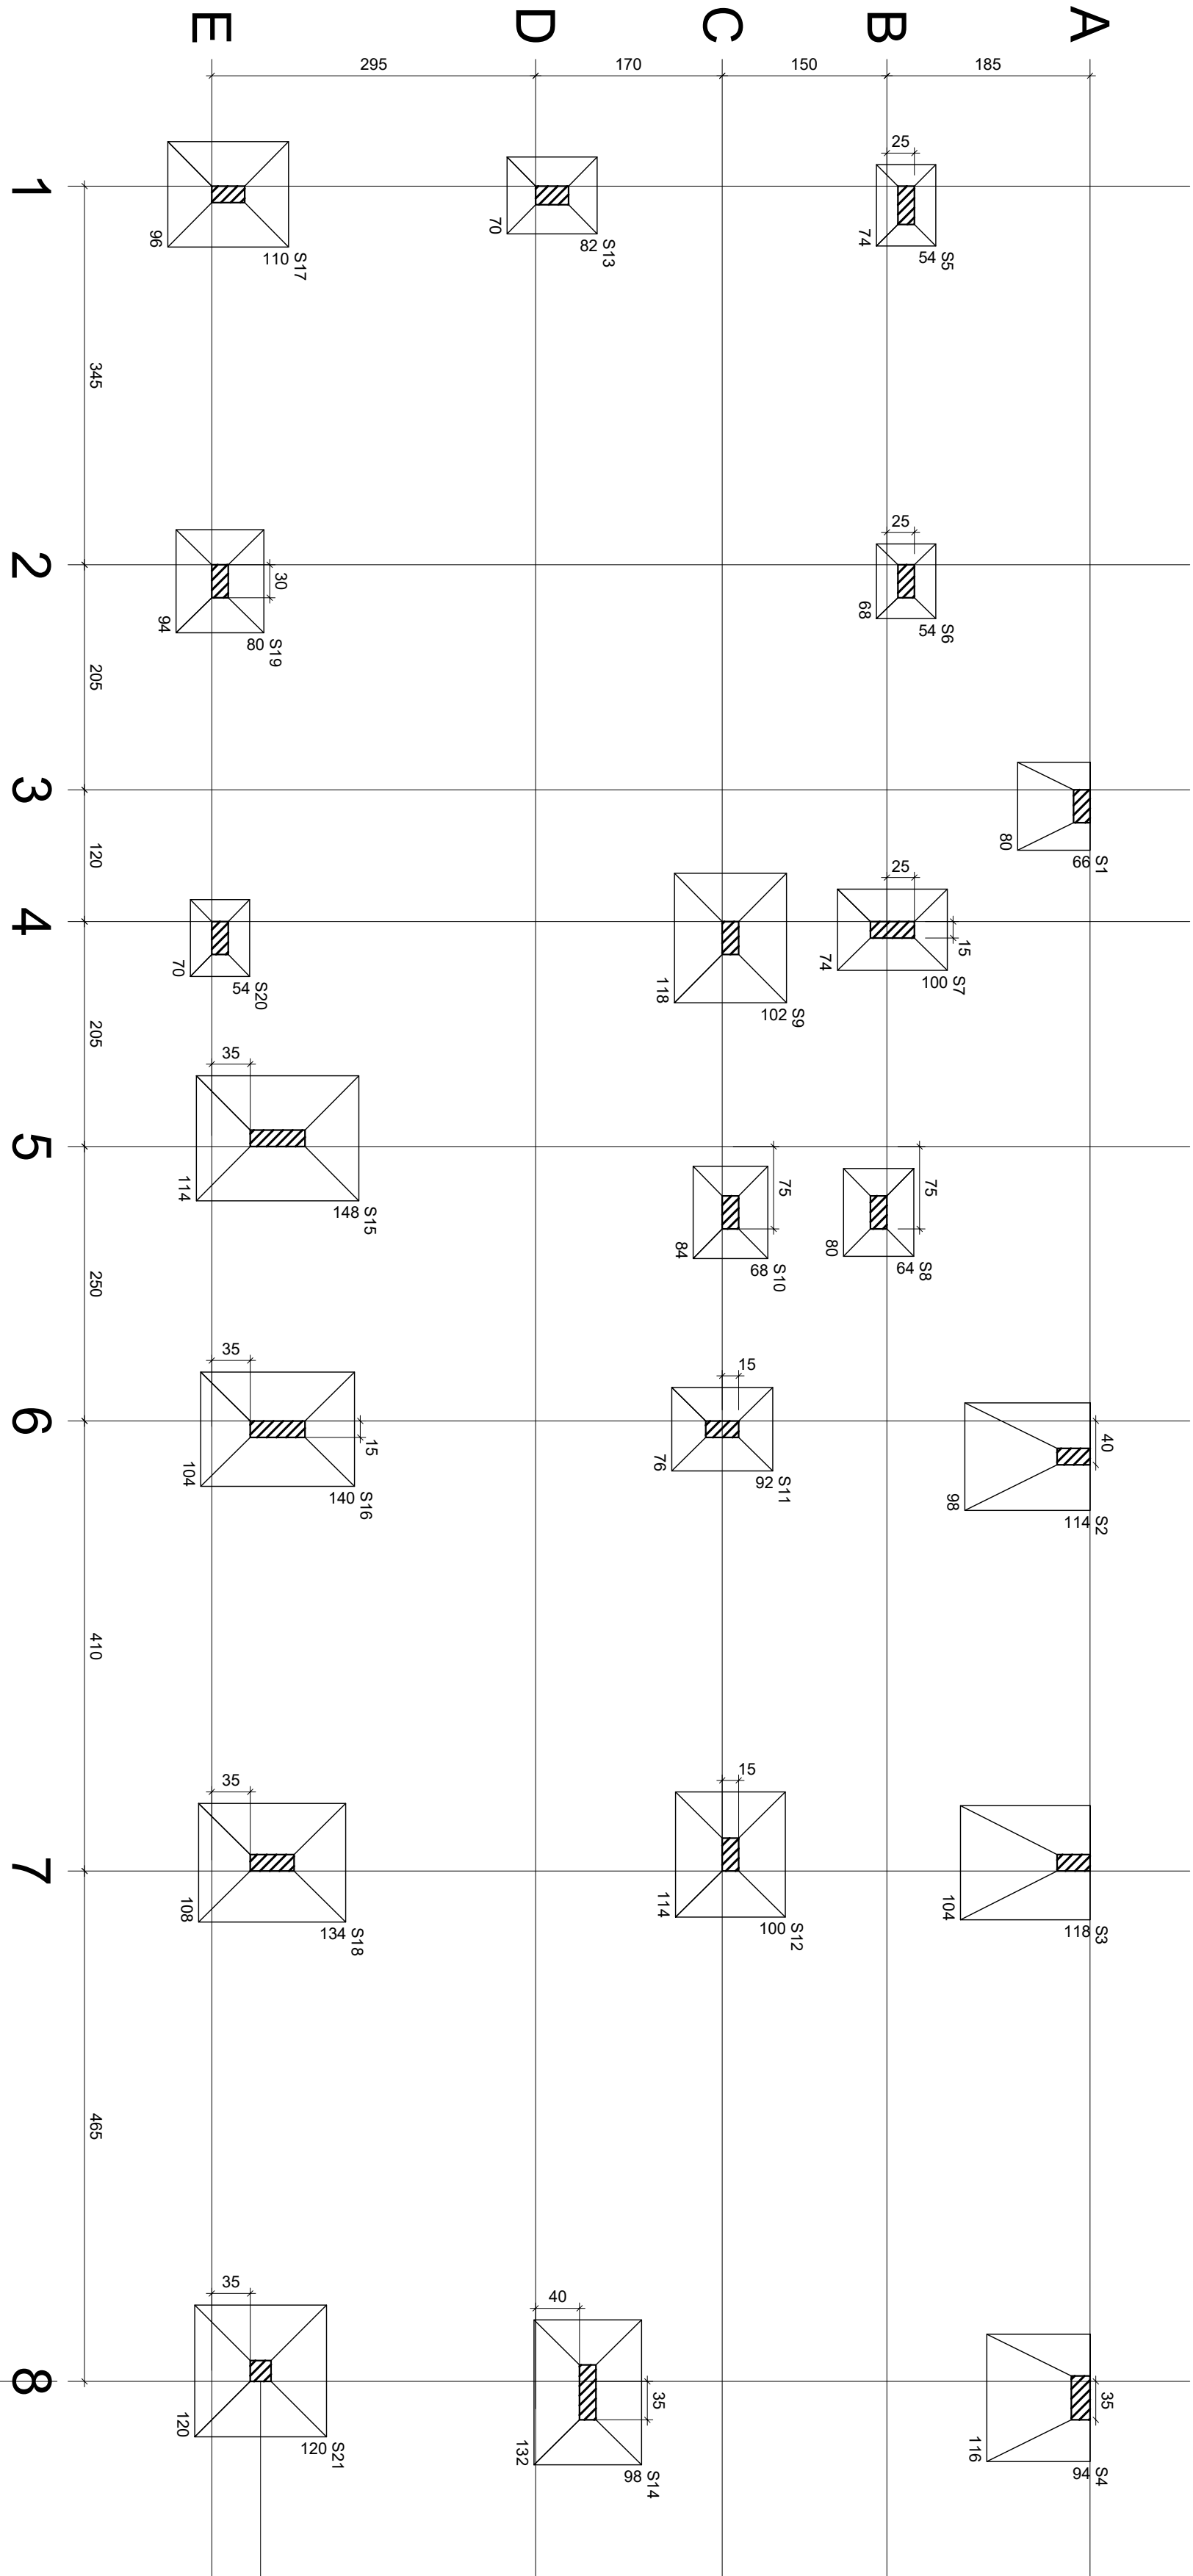

Planta de locação
escala 1:50

Fundação											
